

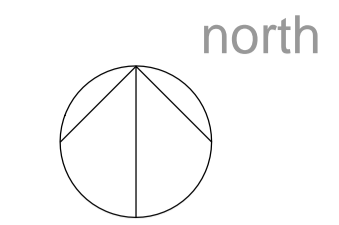



0 5 10 15 20 25

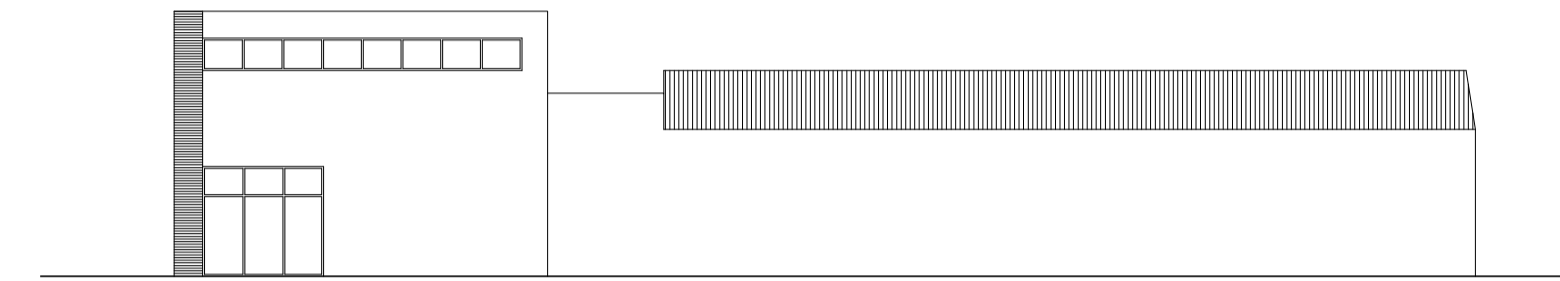


Note:  
All dimensions to be checked on site before the commencement of the work.  
If this drawing exceeds the quantities in any way the architects are to be informed before work is commenced.  
Do not scale this drawing.  
This drawing is copyright.

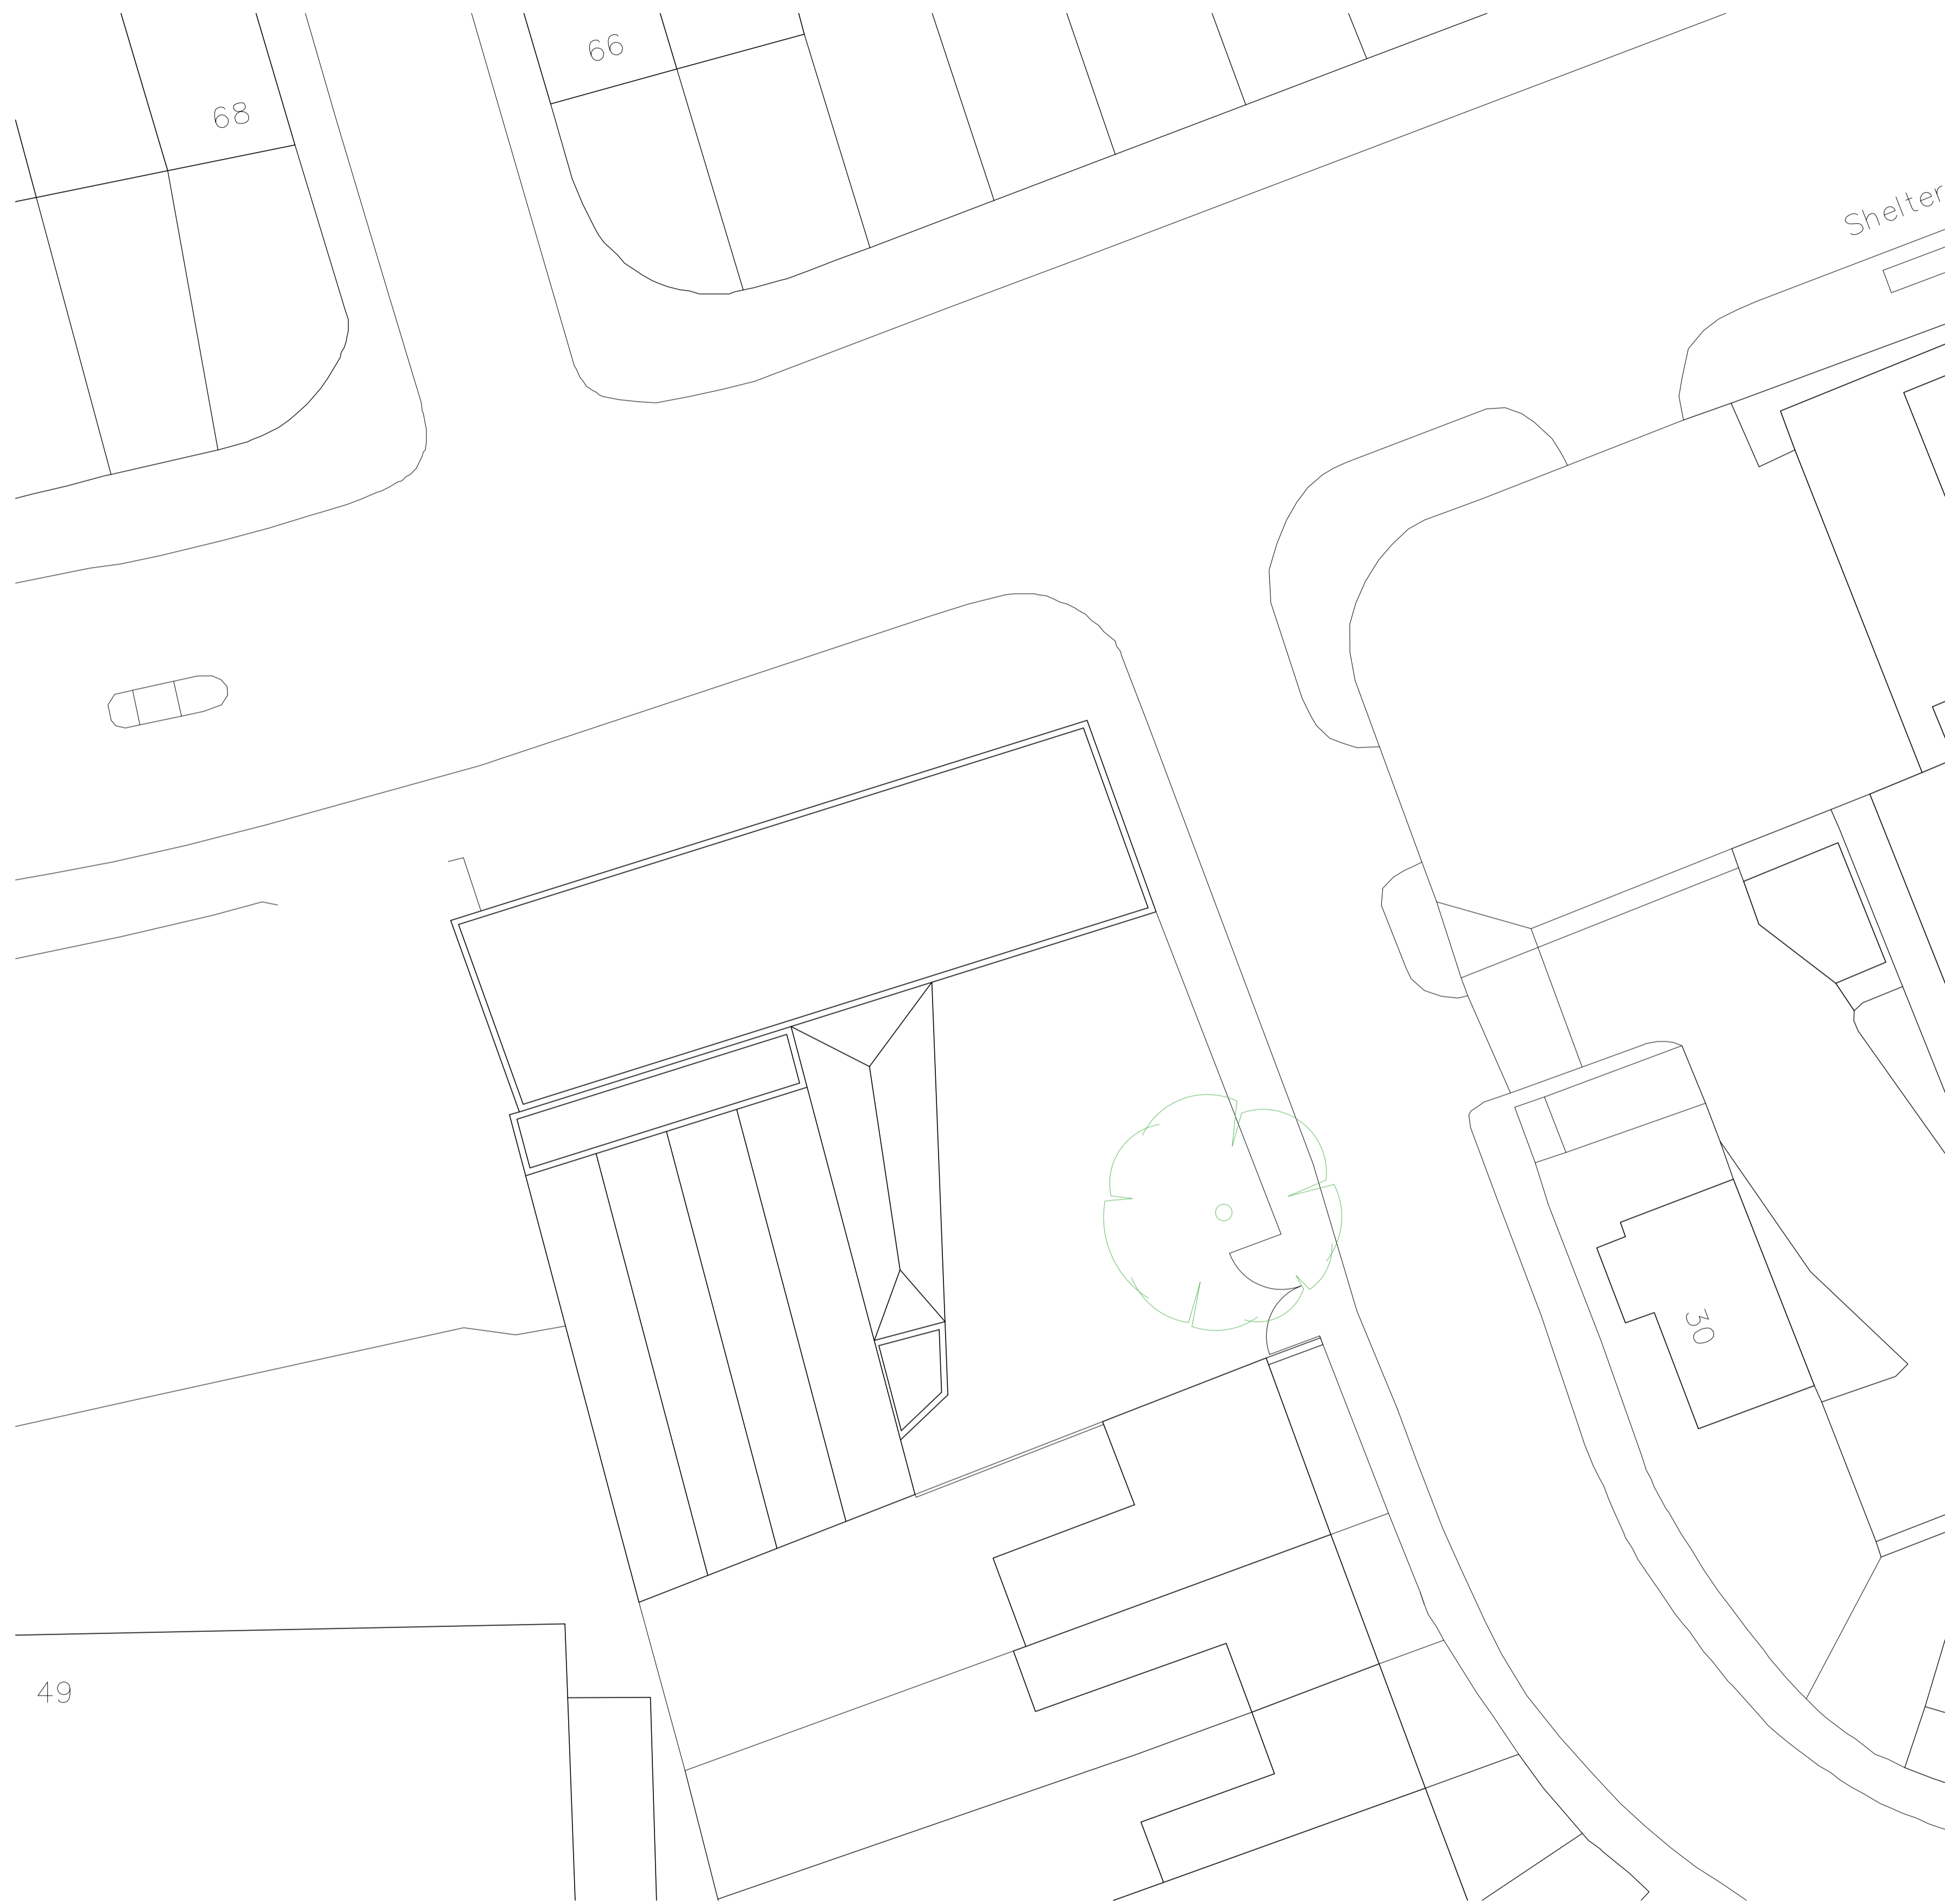


EXISTING WEST ELEVATION

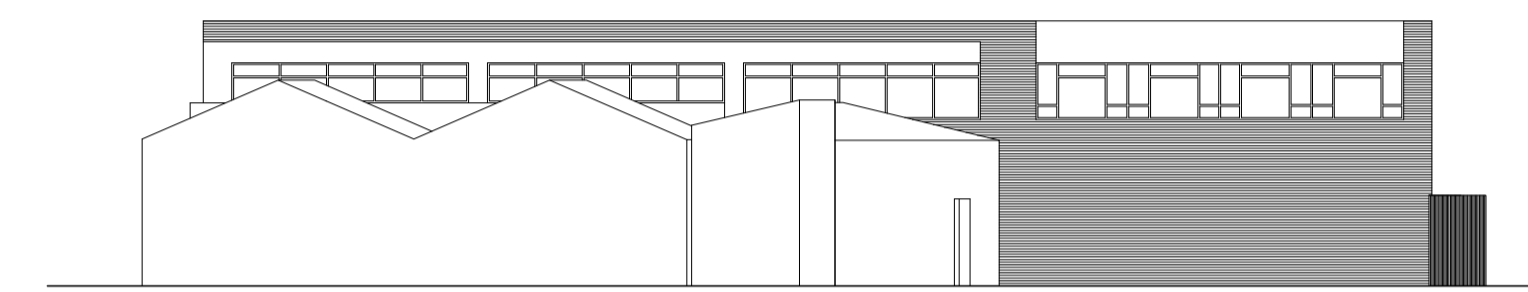

EXISTING SOUTH ELEVATION

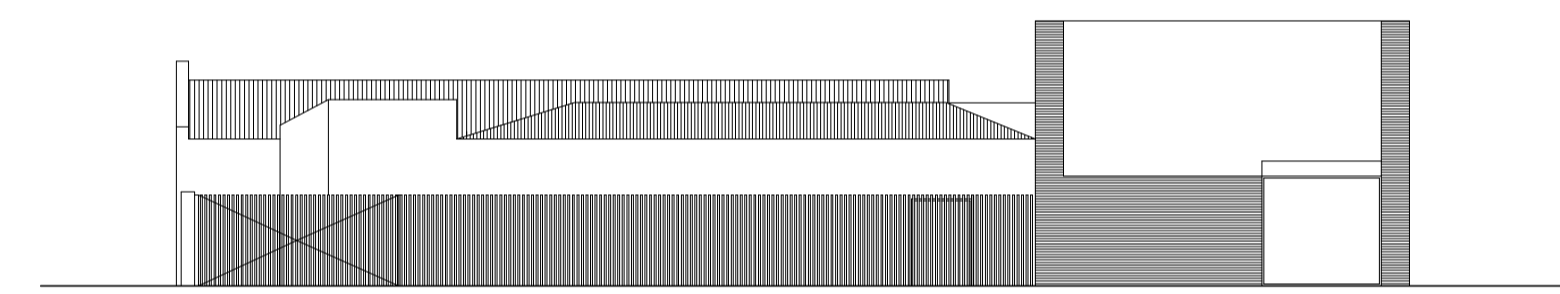

EXISTING EAST ELEVATION

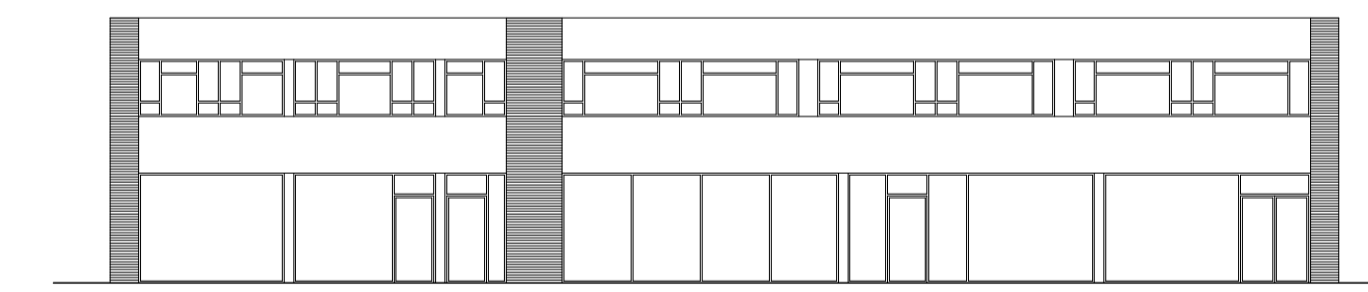

EXISTING NORTH ELEVATION

EXISTING SITE PLAN, SCALE 1:200

41-45 Acre Lane, SW2 5TN

existing site plan and elevations



architects