



0 5 10 15 20

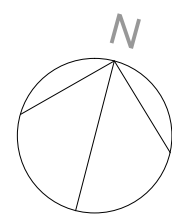


ACRE LANE

Note:
All dimensions to be checked on site before the commencement of the work.
If this drawing exceeds the quantities in any way the architects are to be informed before work is commenced.
Do not scale this drawing.
This drawing is copyright.

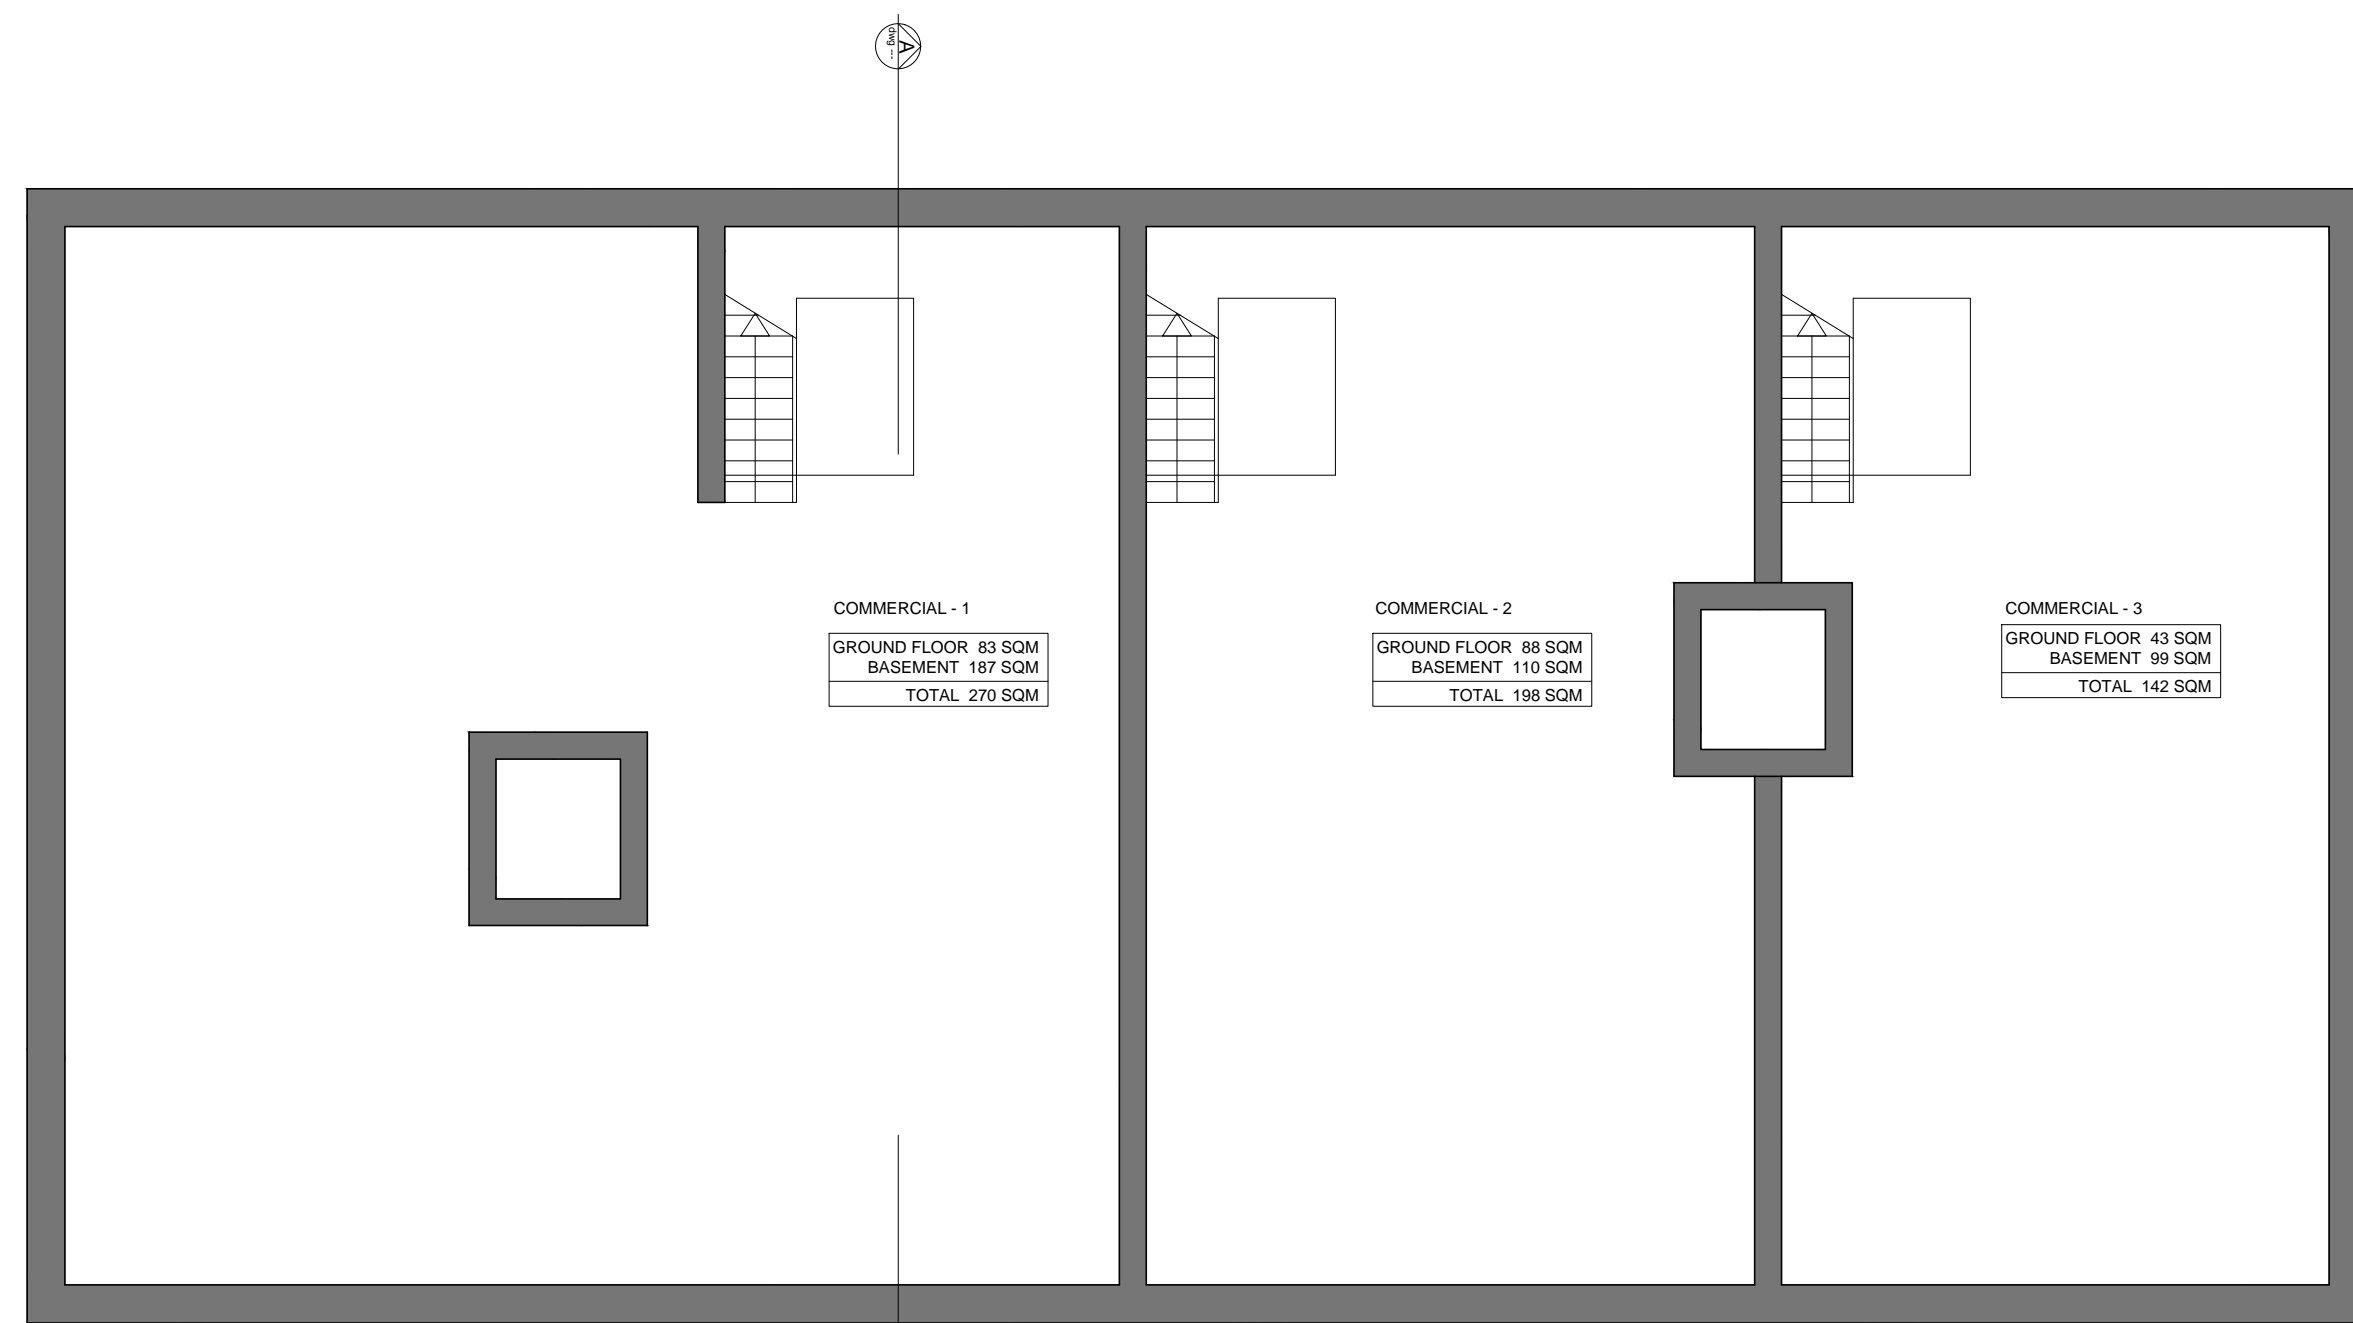

PROPOSED BASEMENT PLAN

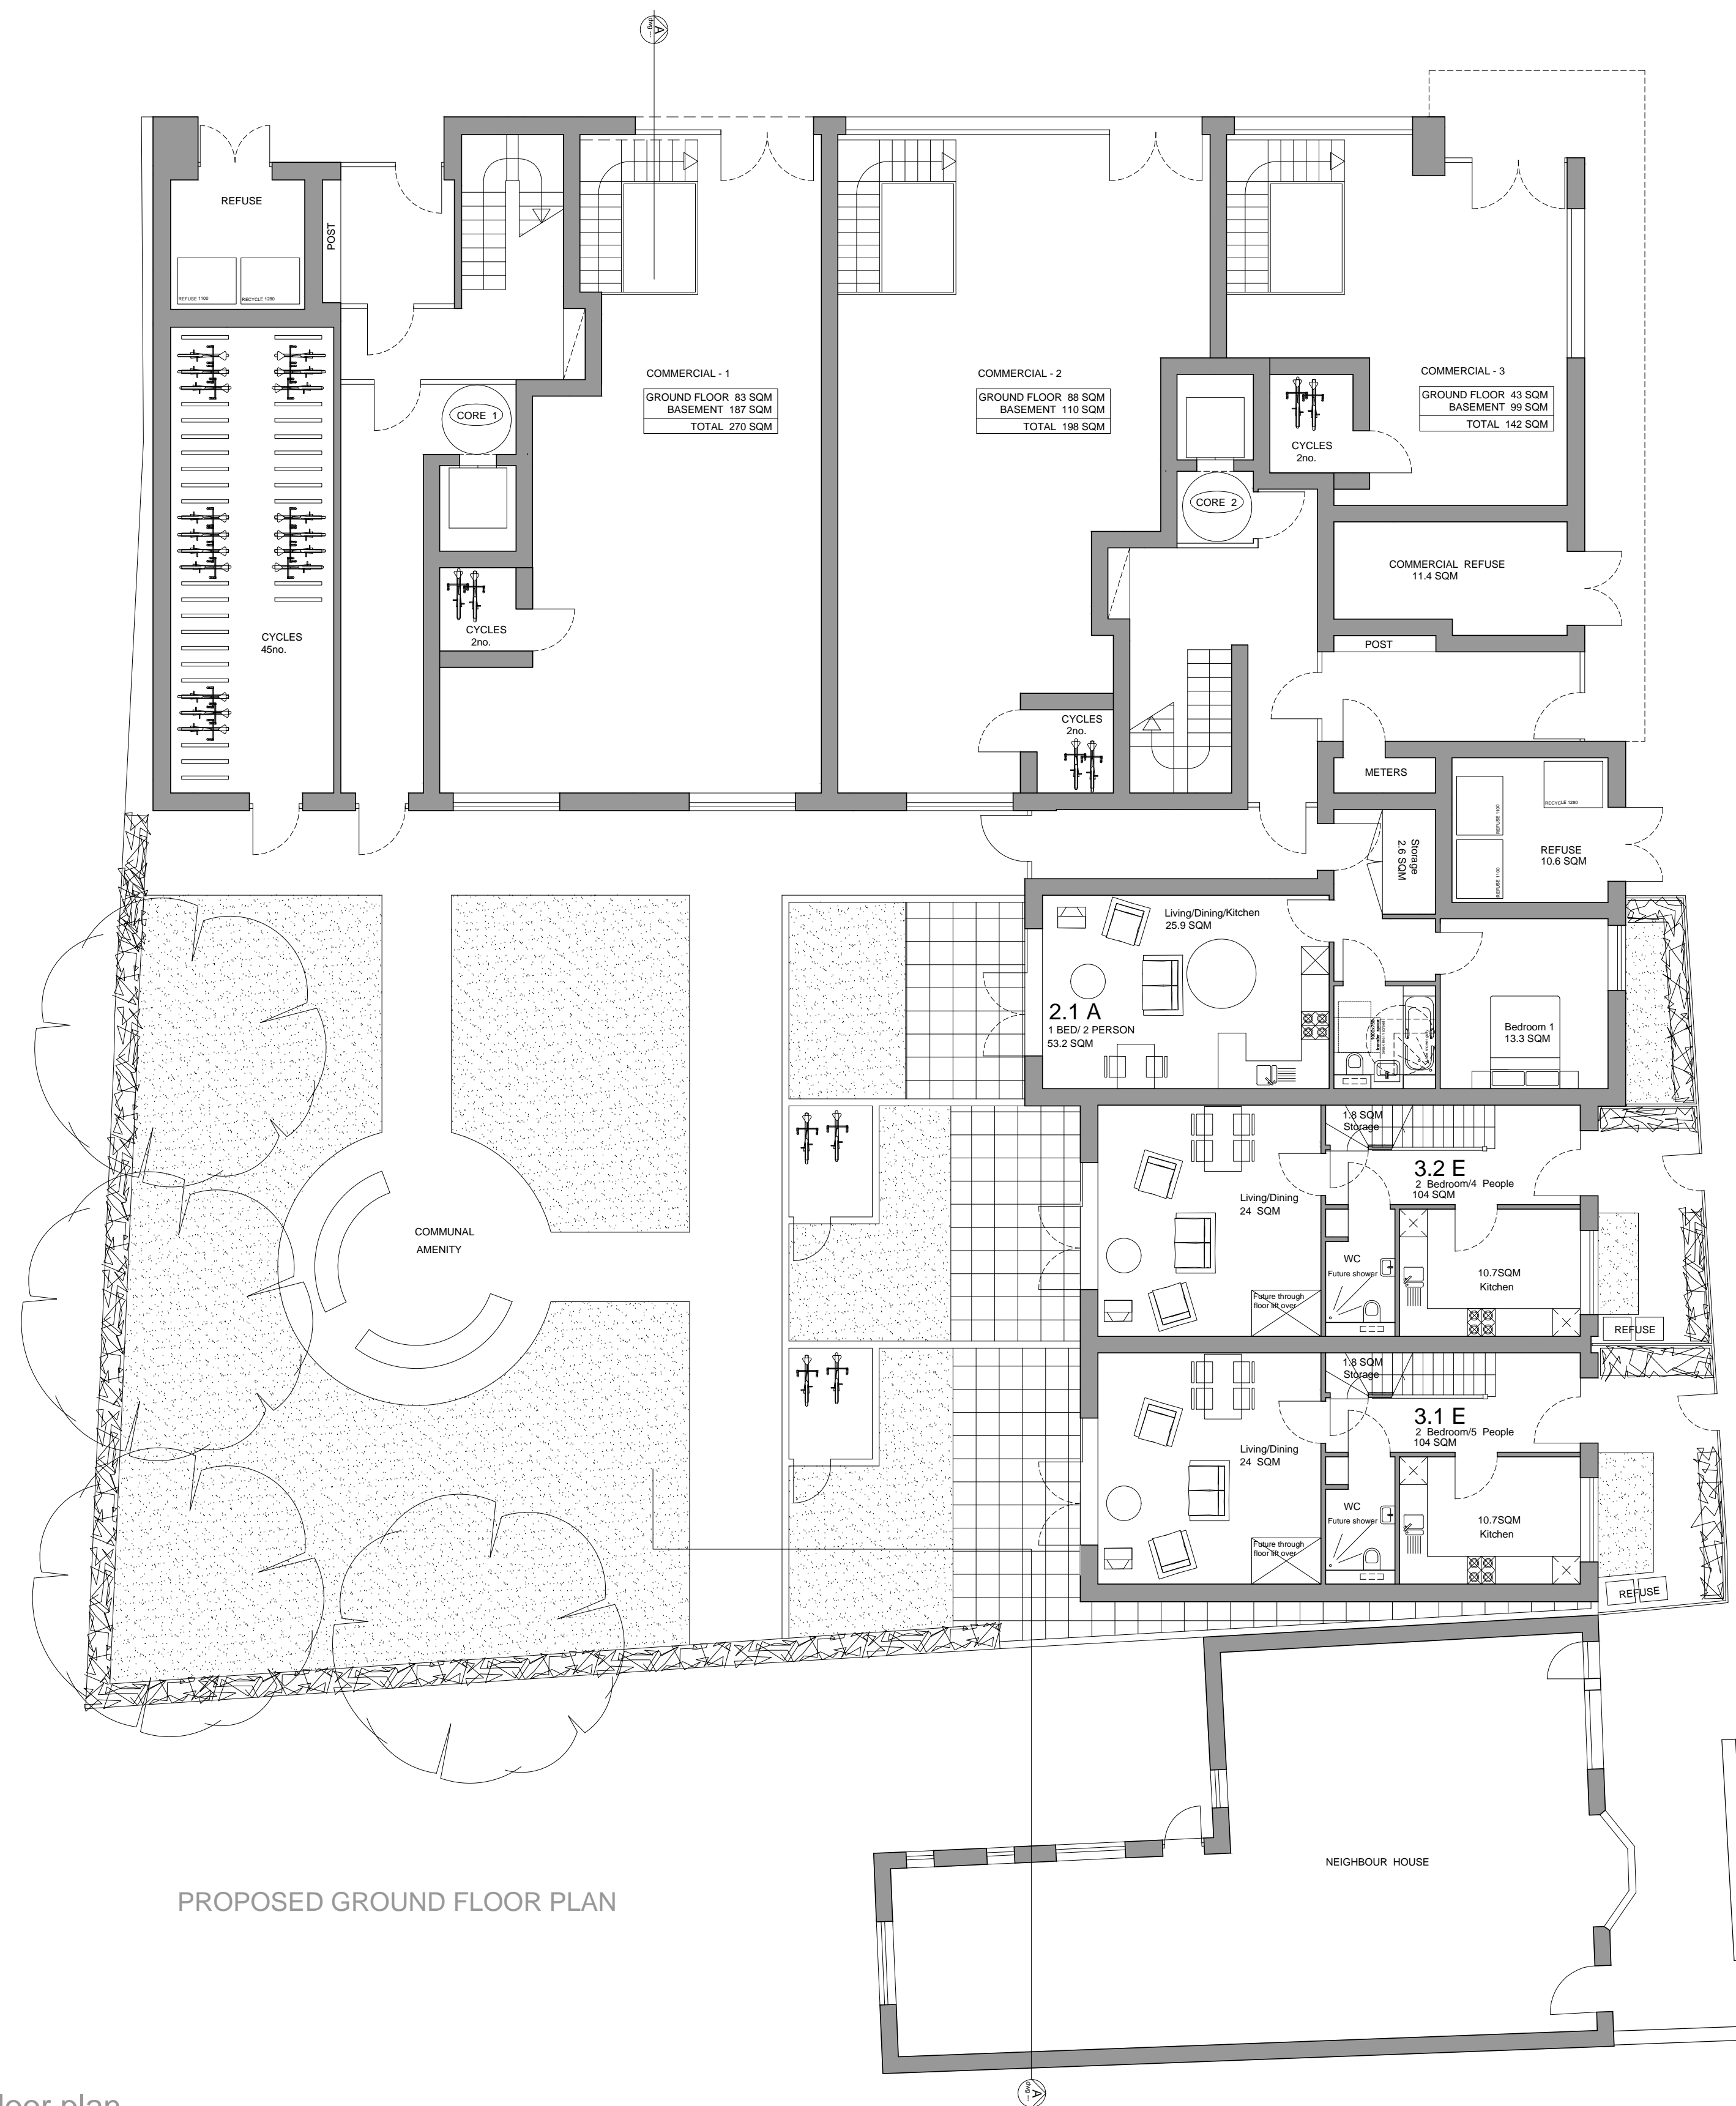

PROPOSED GROUND FLOOR PLAN

GENERAL SCHEDULE OF ACCOMMODATION


CORE 1		
FLAT 1.1 D	2 beds/4 people (Disable)	82.6 sqm.
FLAT 1.2 B	2 beds/4 people	76 sqm.
FLAT 1.3 D	2 beds /4 people (Disable)	82.6 sqm.
FLAT 1.4 B	2 beds/4 people	76 sqm.
FLAT 1.5 D	2 beds/4 people (Disable)	82.6 sqm.
FLAT 1.6 B	2 beds/4 people	76 sqm.
FLAT 1.7 B	2 beds/4 people	76 sqm.
FLAT 1.8 B	2 beds/4 people	76 sqm.
CORE 2		
FLAT 2.1 A	1 beds/2 people	53 sqm.
FLAT 2.2 B	2 beds/4 people	71 sqm.
FLAT 2.3 B	2 beds/4 people	70.4 sqm.
FLAT 2.4 C	3 beds/5 people	94 sqm.
FLAT 2.5 B	2 beds/4 people	71 sqm.

FLAT 2.6 B	2 beds/4 people	70.4 sqm.
FLAT 2.7 A	1 bed/2 people	50 sqm.
FLAT 2.8 B	2 beds/4 people	75 sqm.
FLAT 2.9 B	2 beds/4 people	71 sqm.
FLAT 2.10 B	2 beds/4 people	70.4 sqm.
FLAT 2.11 A	1 bed/2 people	50 sqm.
FLAT 2.12 B	2 beds/4 people	75 sqm.
FLAT 2.13 B	2 beds/4 people	71 sqm.
FLAT 2.14 A	1 bed/2 people	54 sqm.
FLAT 2.15 A	1 bed/2 people	48 sqm.
FLAT 2.16 C	3 beds/5 people	98 sqm.
FLAT 2.17 C	3 beds/5 people	97 sqm.
HOUSES		
HOUSE 3.1 E	3 beds/5 people	104 sqm.
HOUSE 3.2 E	3 beds/5 people	104 sqm.

BAYTREE ROAD

41-45 Acre Lane, SW2 5TN

proposed ground and basement floor plan

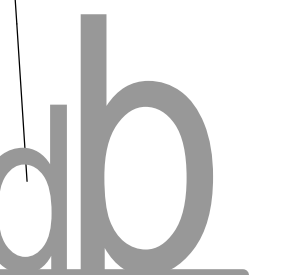

architects