



0 5 10 15 20

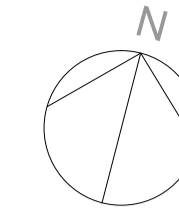

Note:  
All dimensions to be checked on site before the commencement of the work.  
If this drawing exceeds the quantities in any way the architects are to be informed before work is commenced.  
Do not scale this drawing.  
This drawing is copyright.

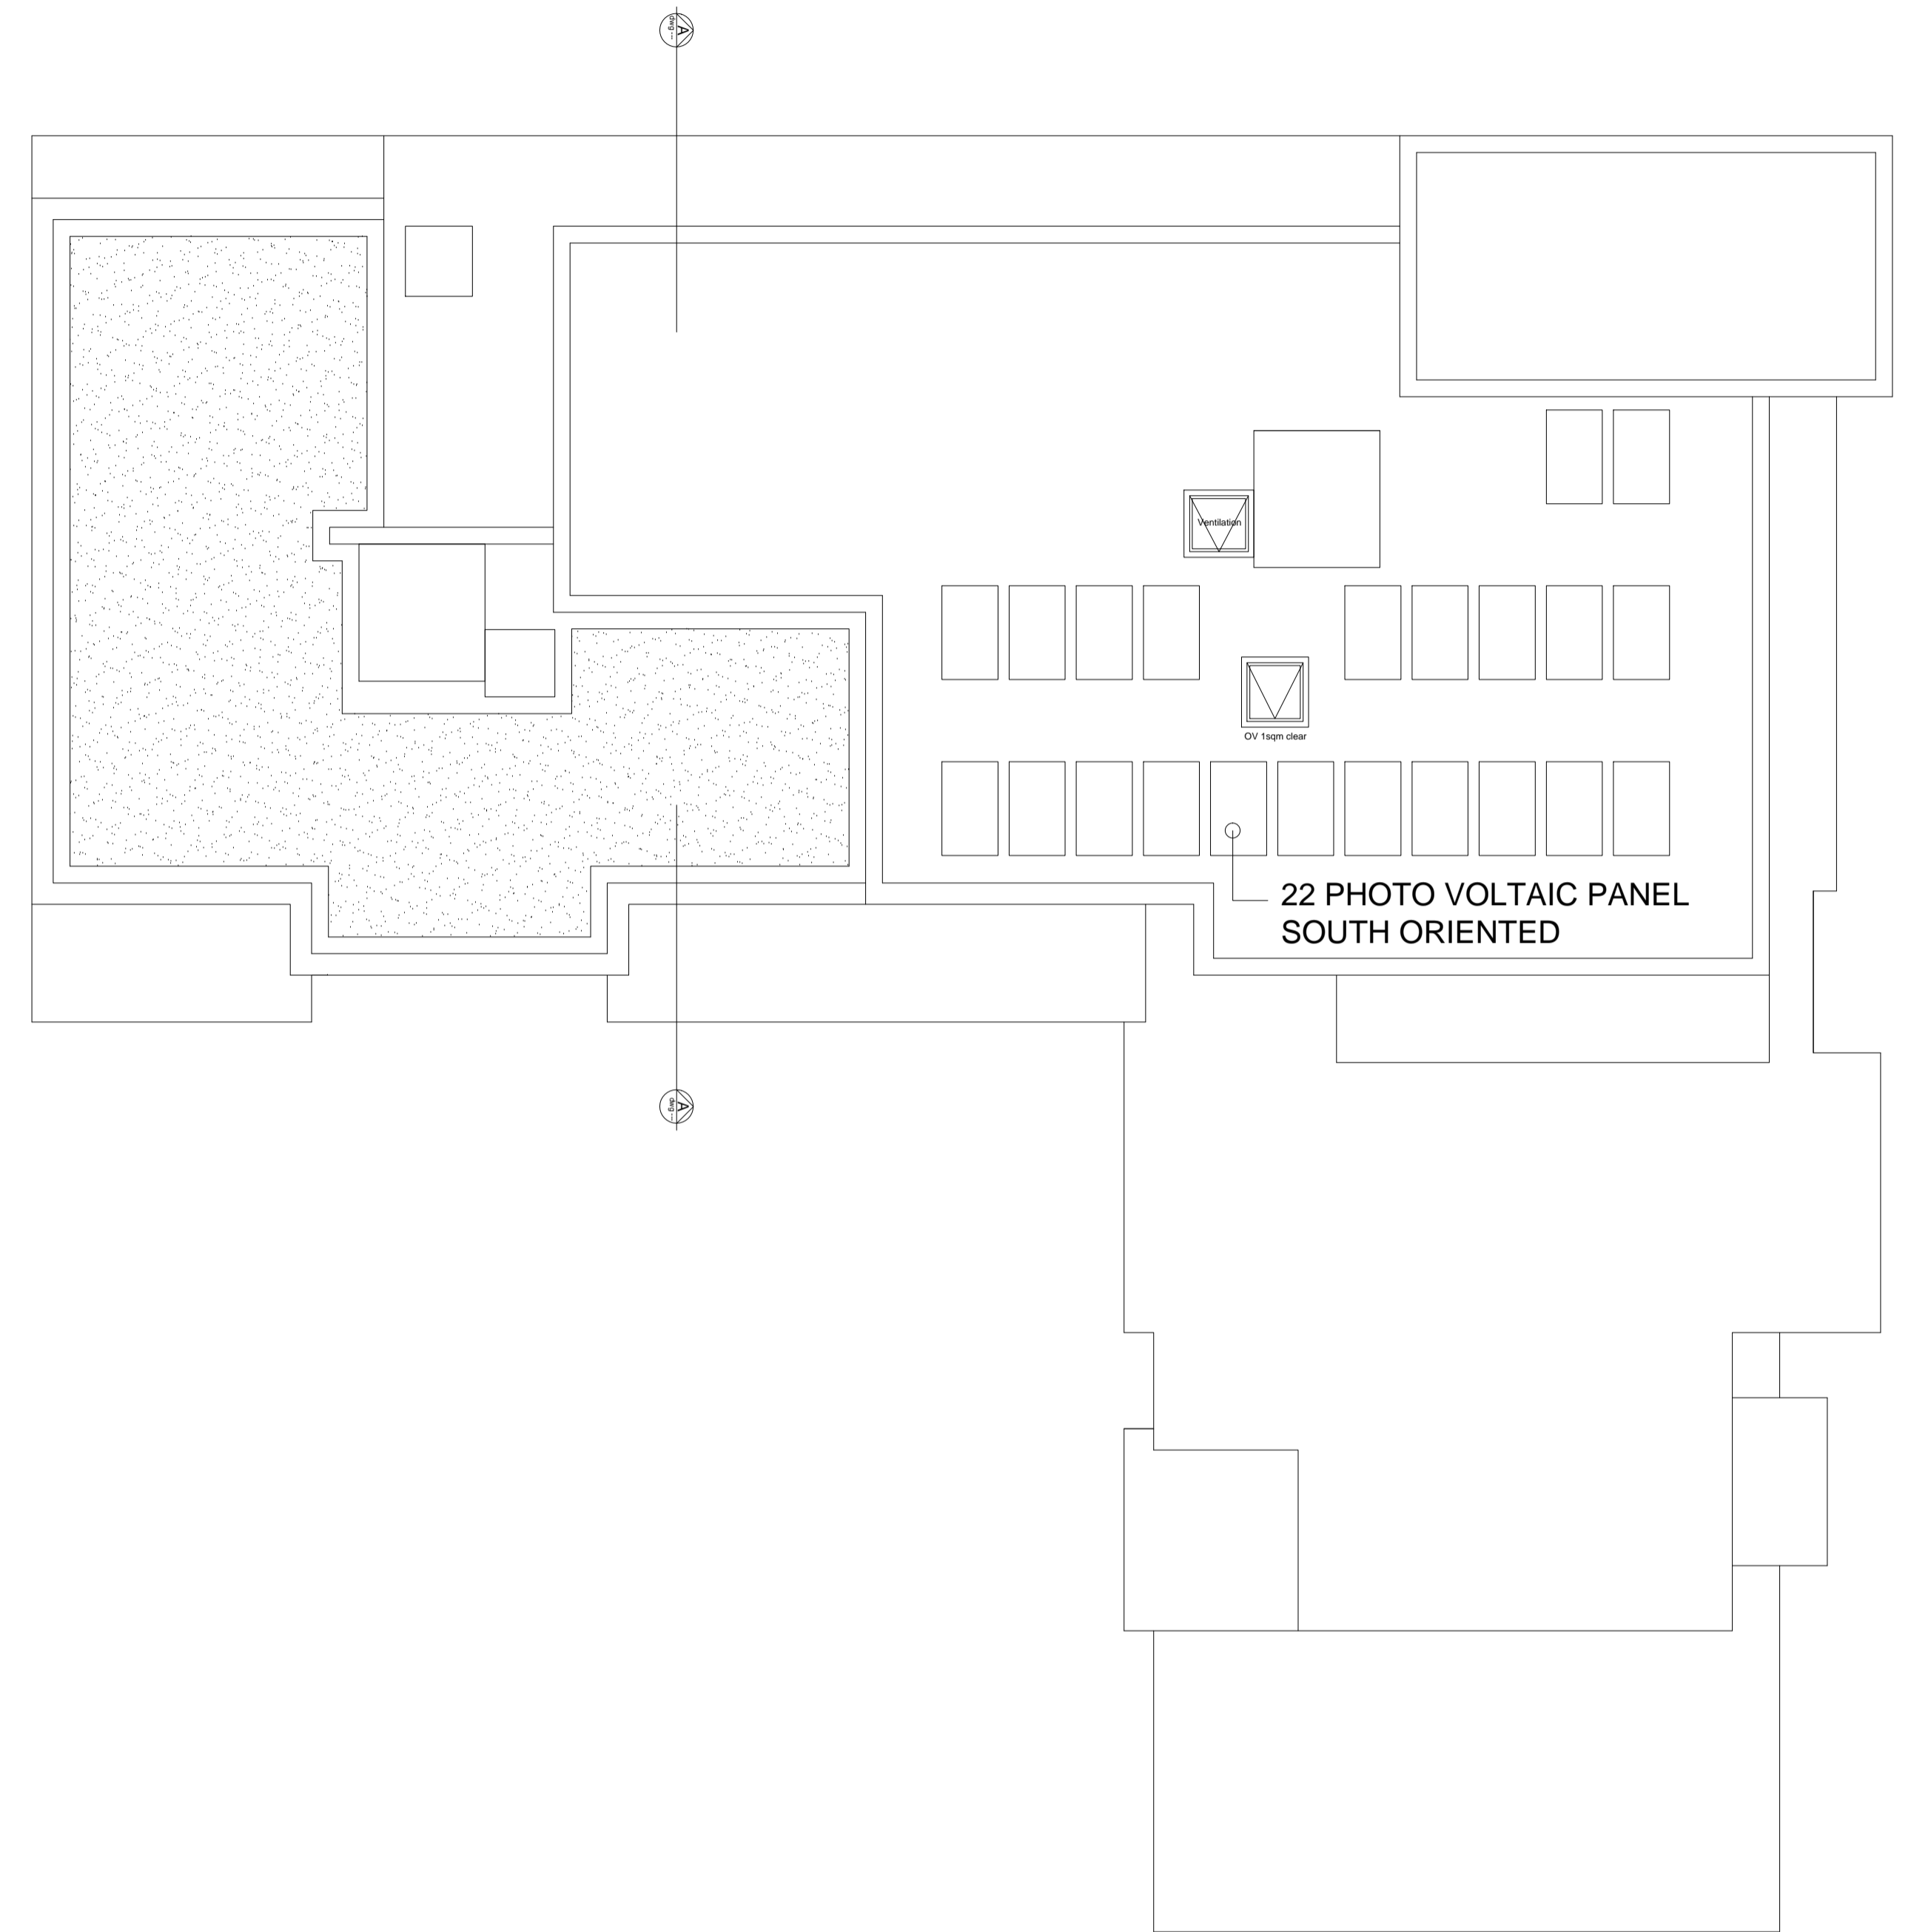

PROPOSED FIFTH FLOOR PLAN

PROPOSED ROOF PLAN

41-45 Acre Lane, SW2 5TN

proposed fifth floor and roof plan

